



OPTION 1

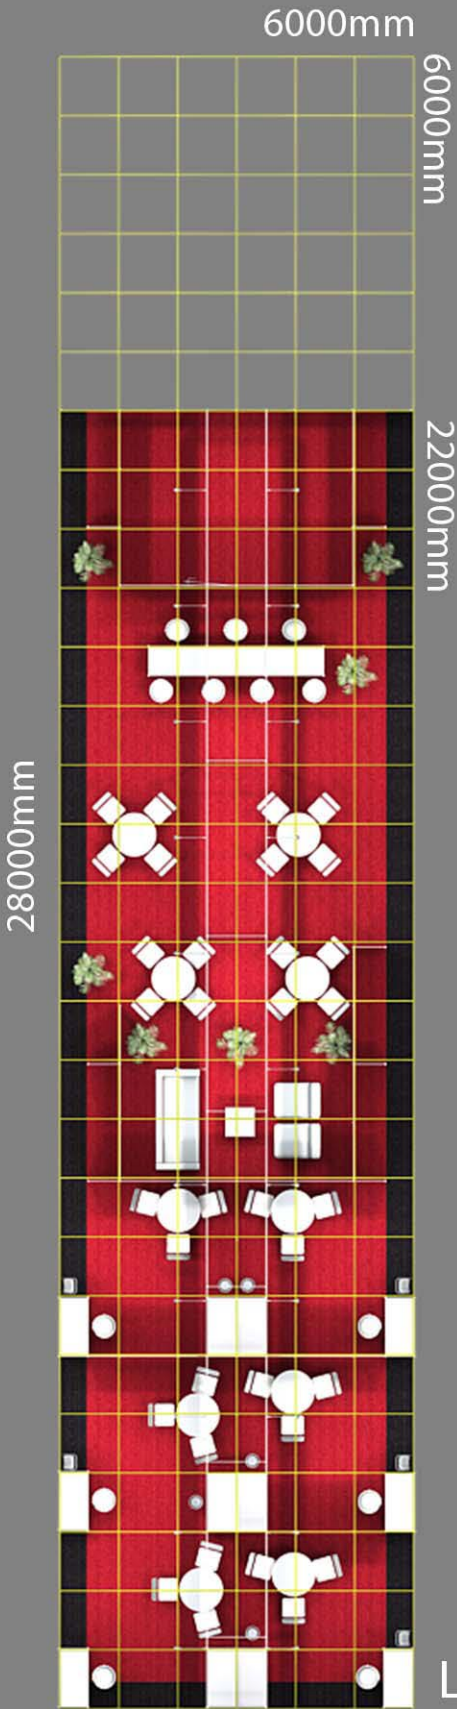


LAYOUT PLAN

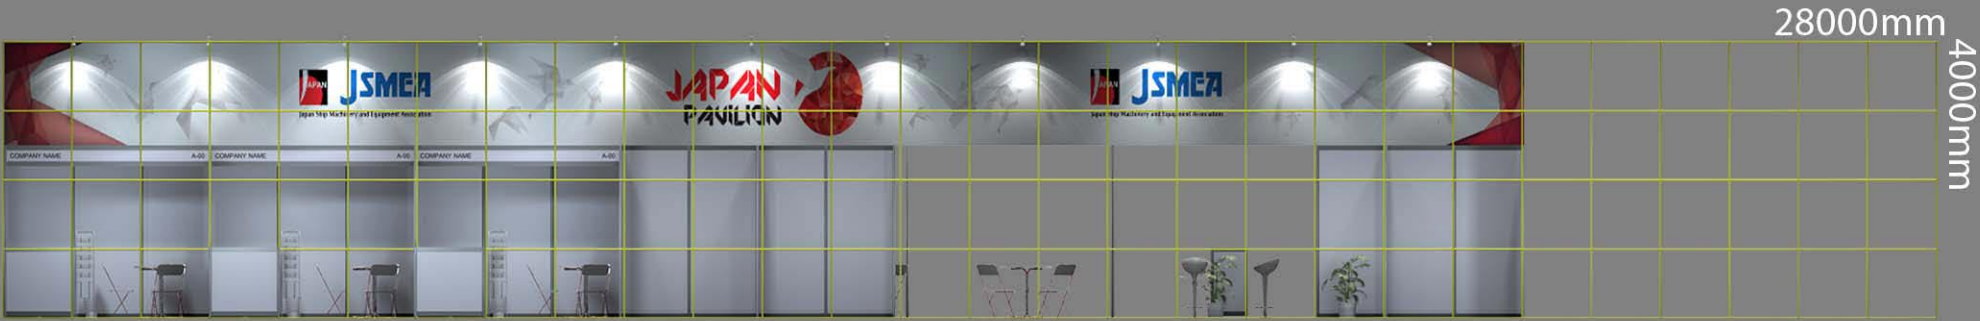

FRONT ELEVATION





SIDE ELEVATION

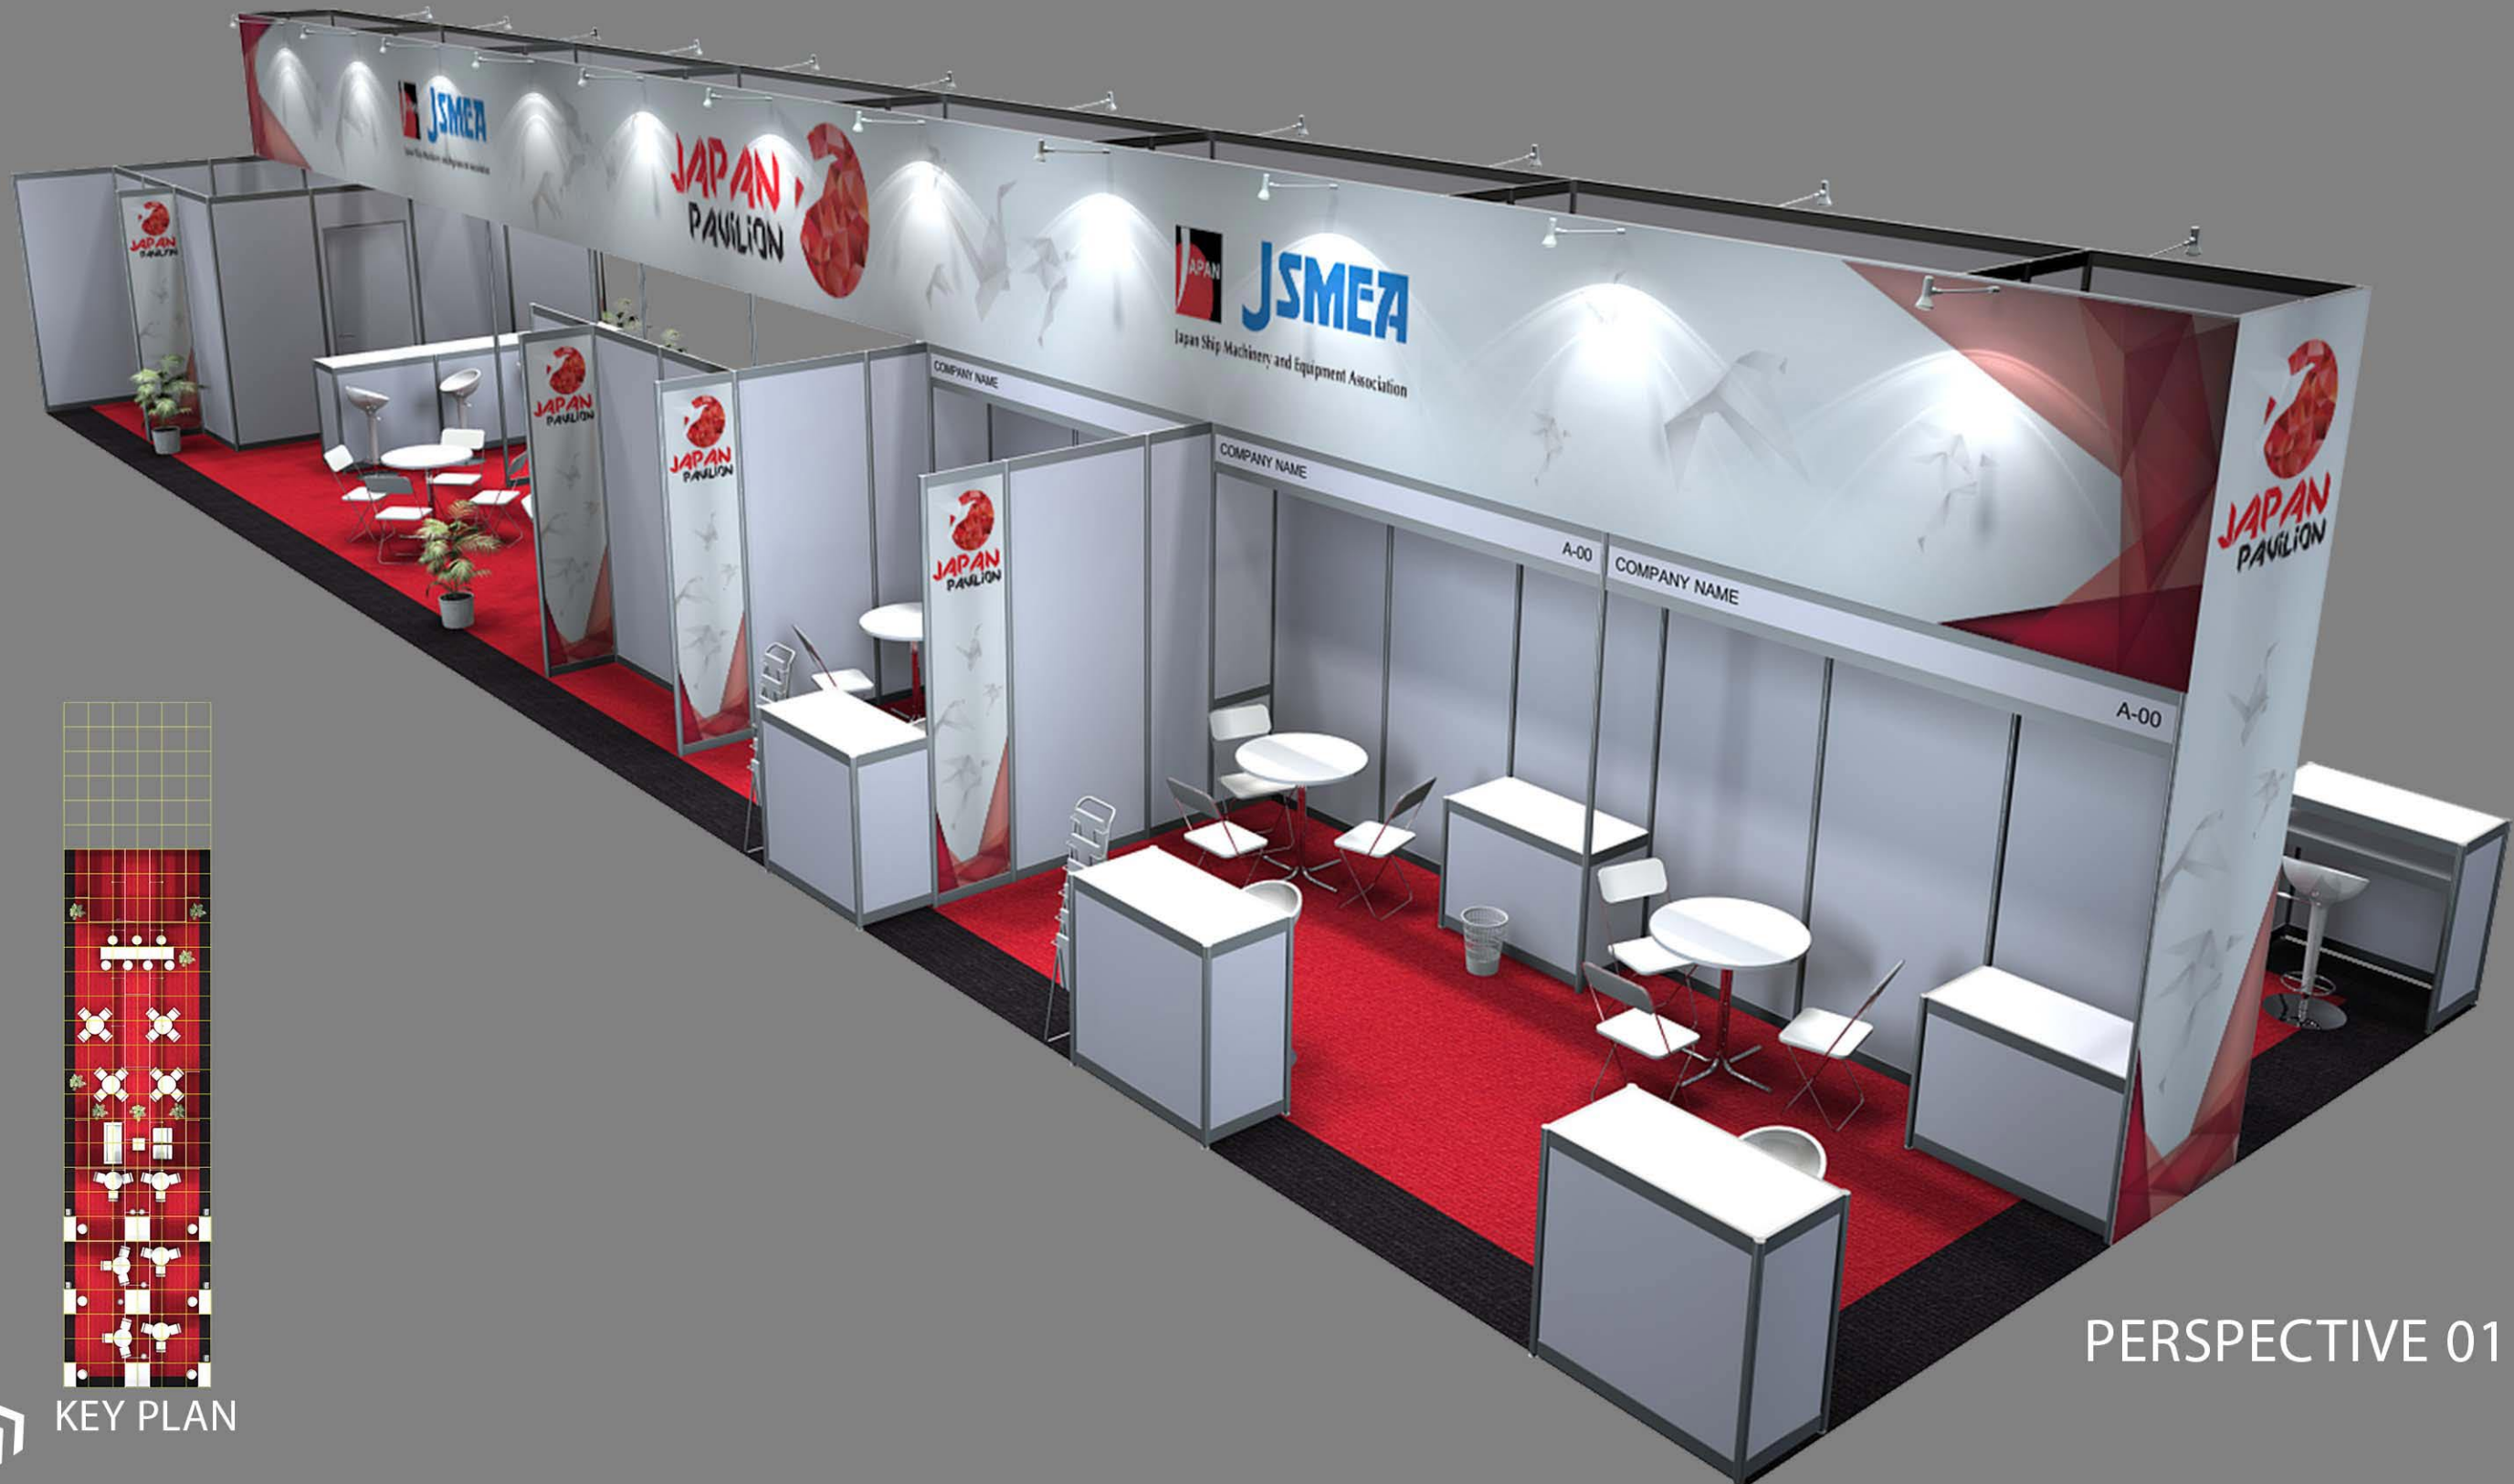

PERSPECTIVE 01




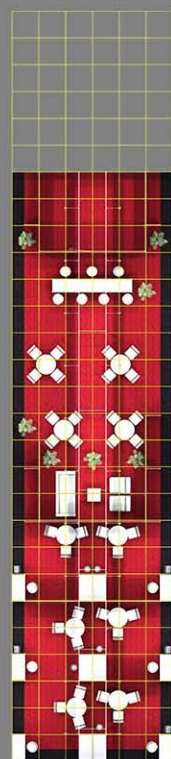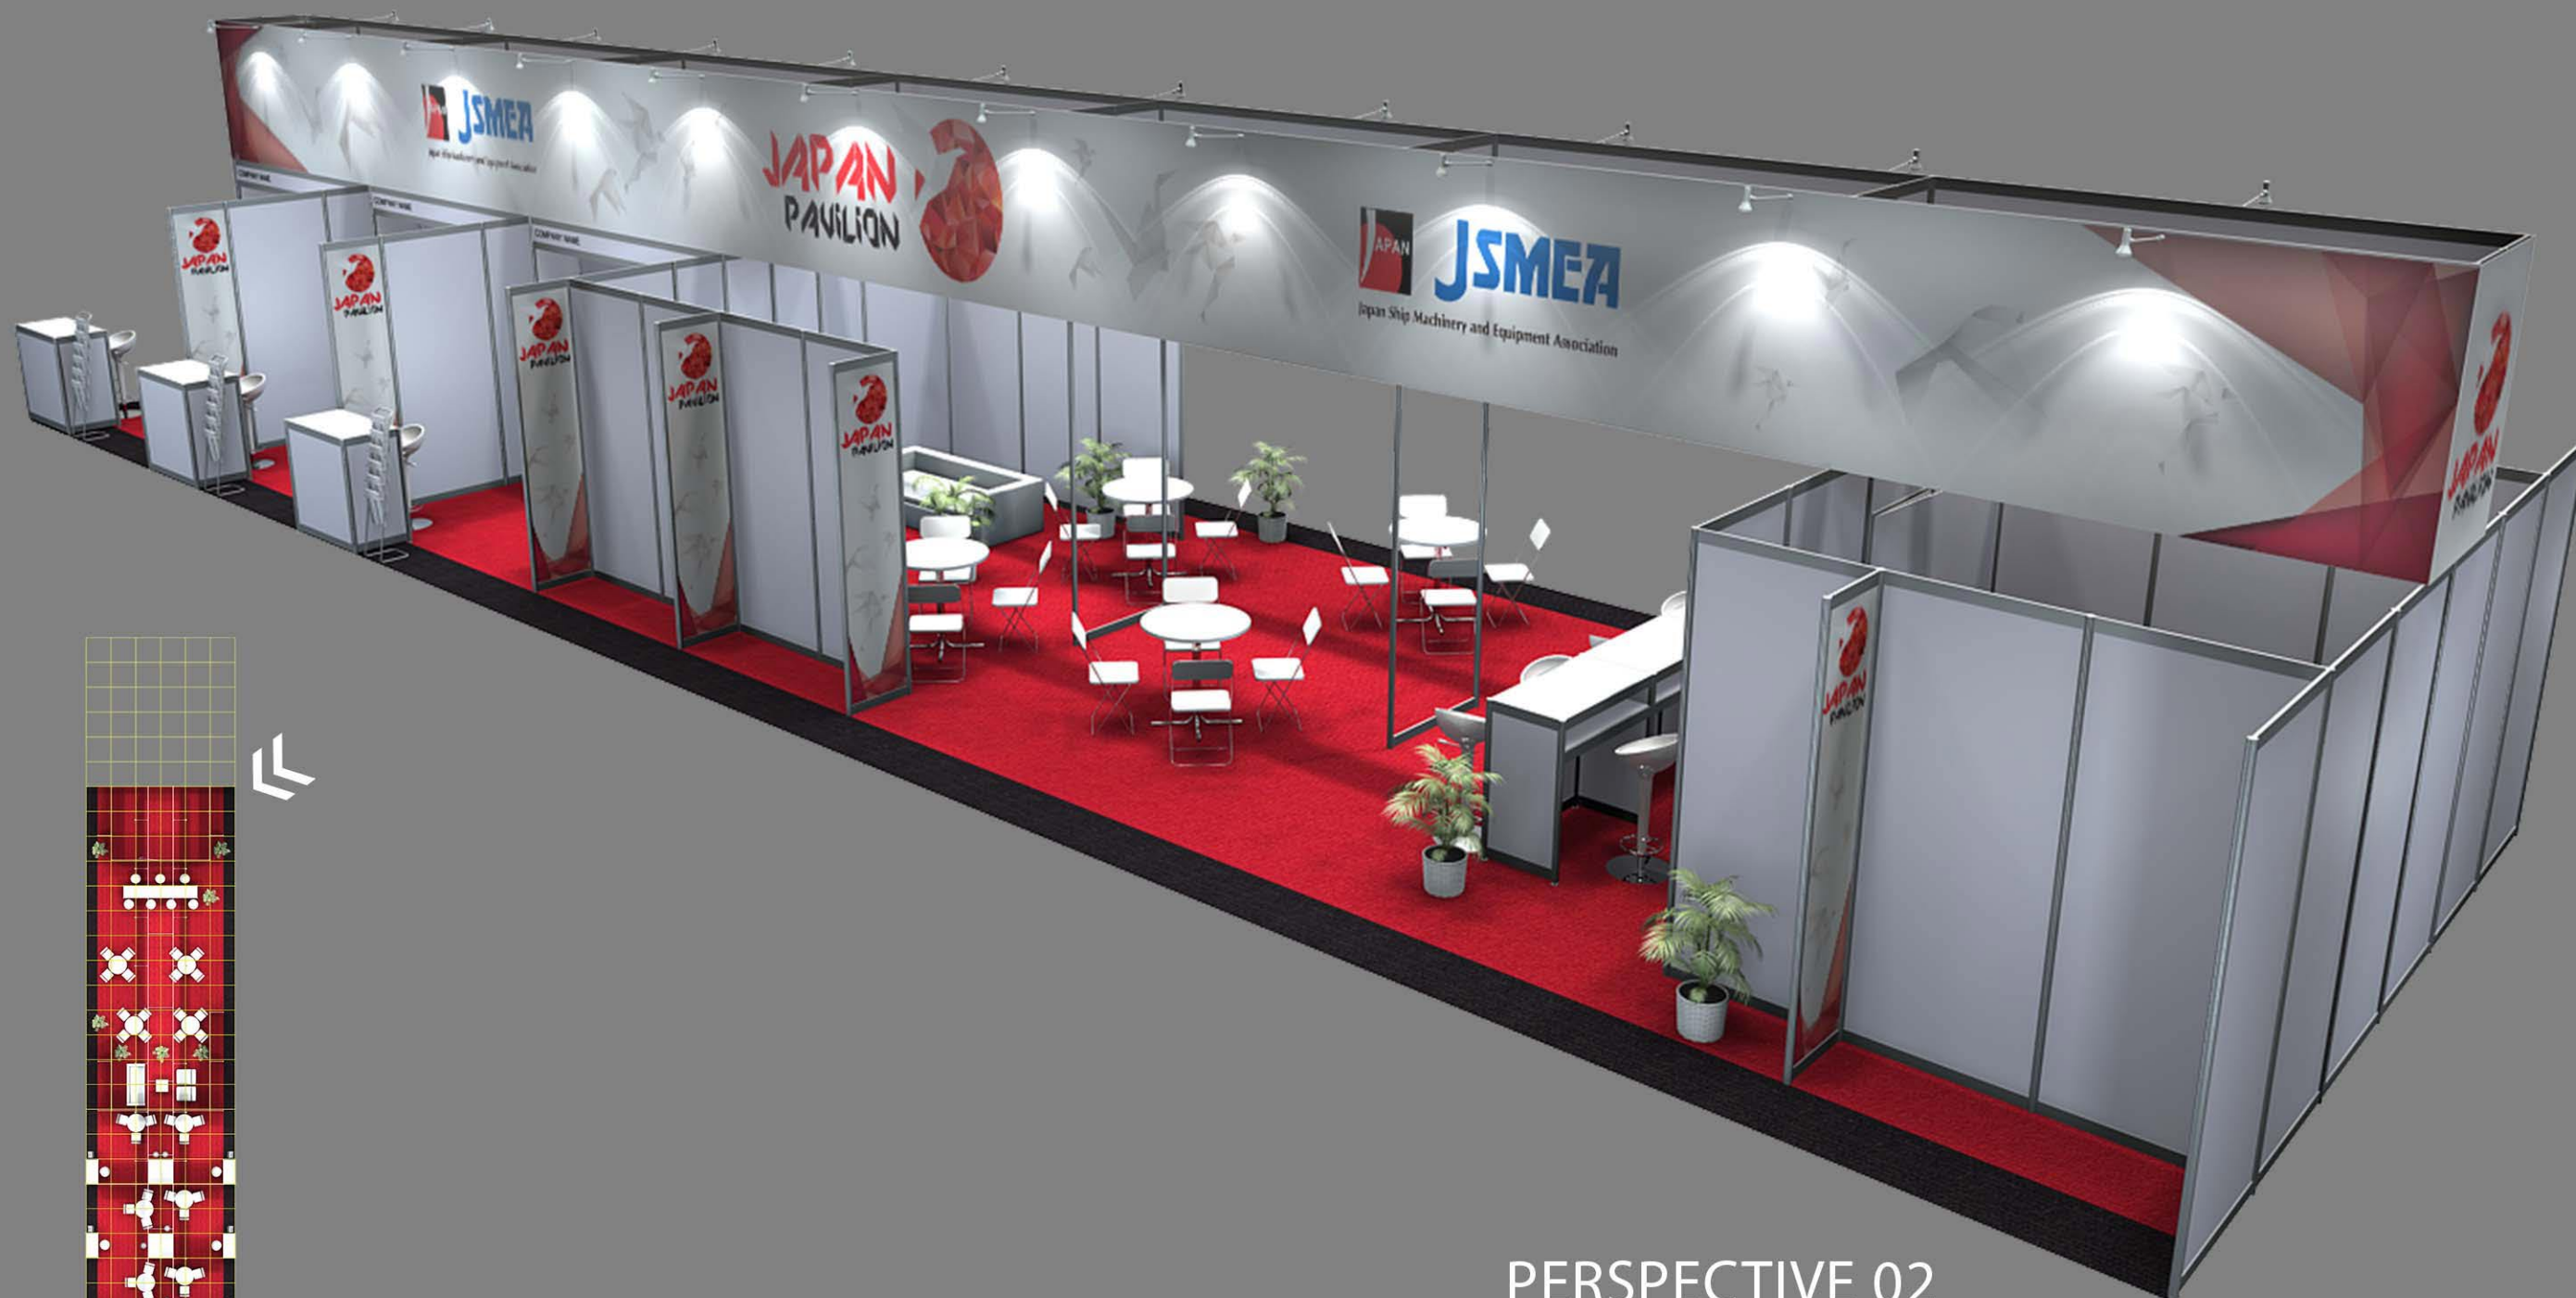


KEY PLAN

PERSPECTIVE 02


OPTION 2

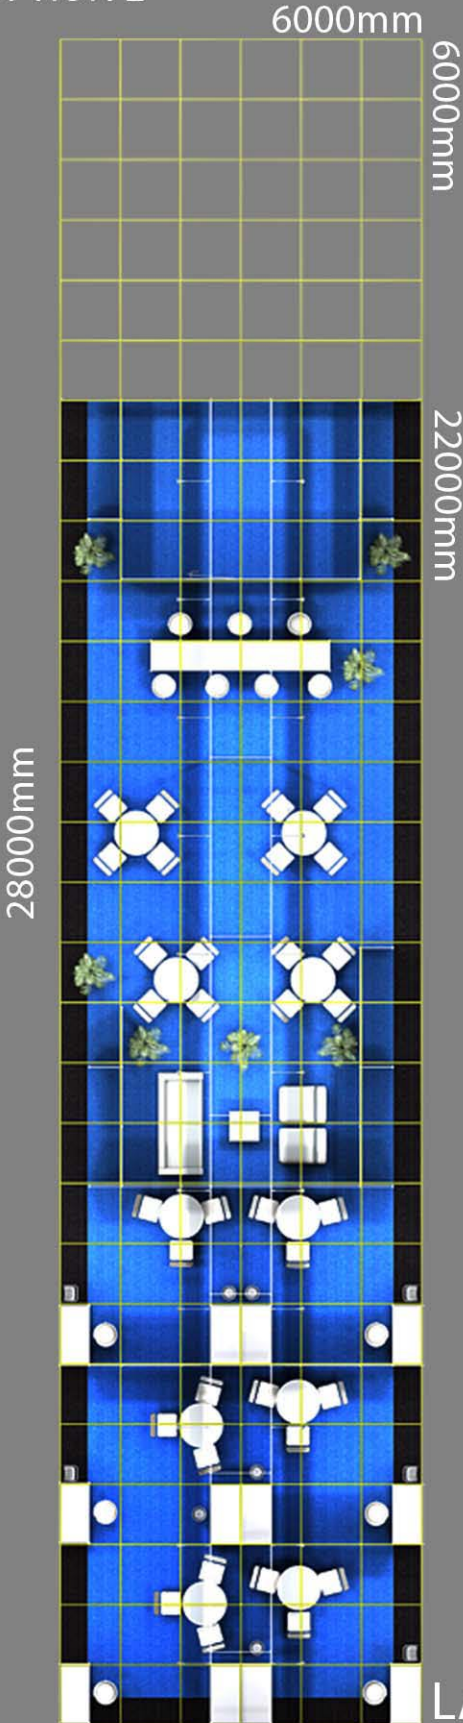

LAYOUT PLAN

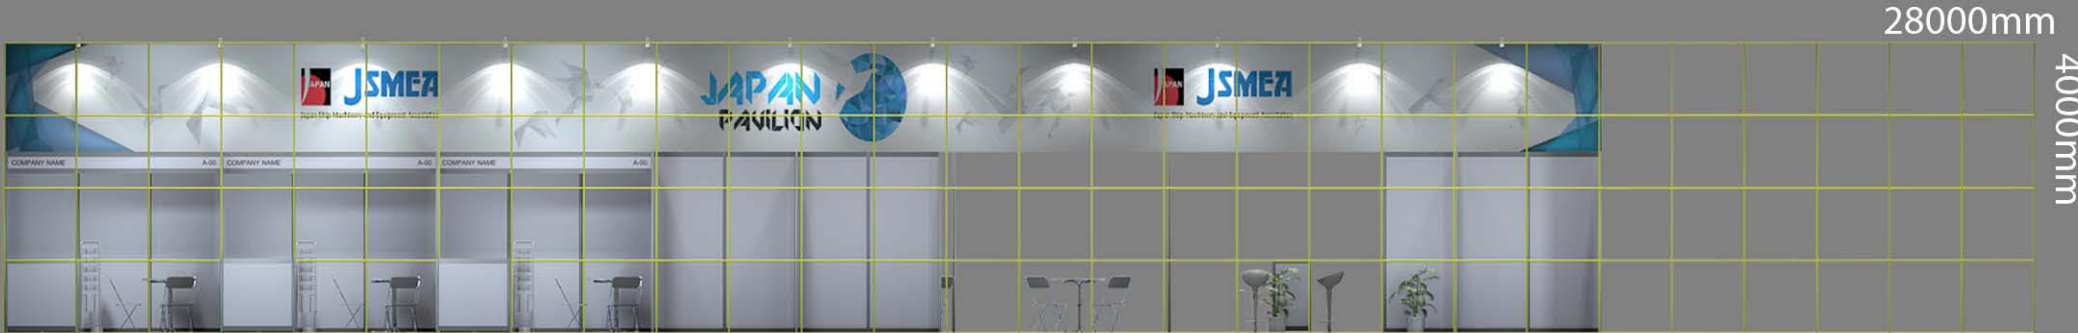


FRONT ELEVATION

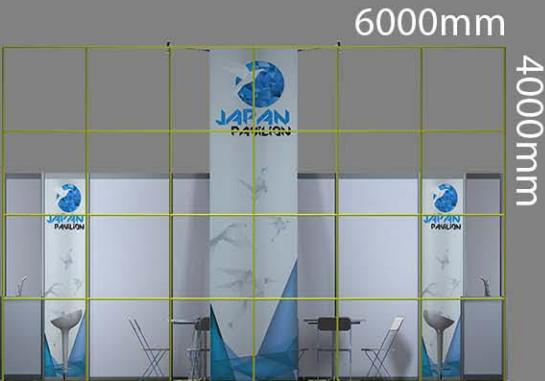


SIDE ELEVATION




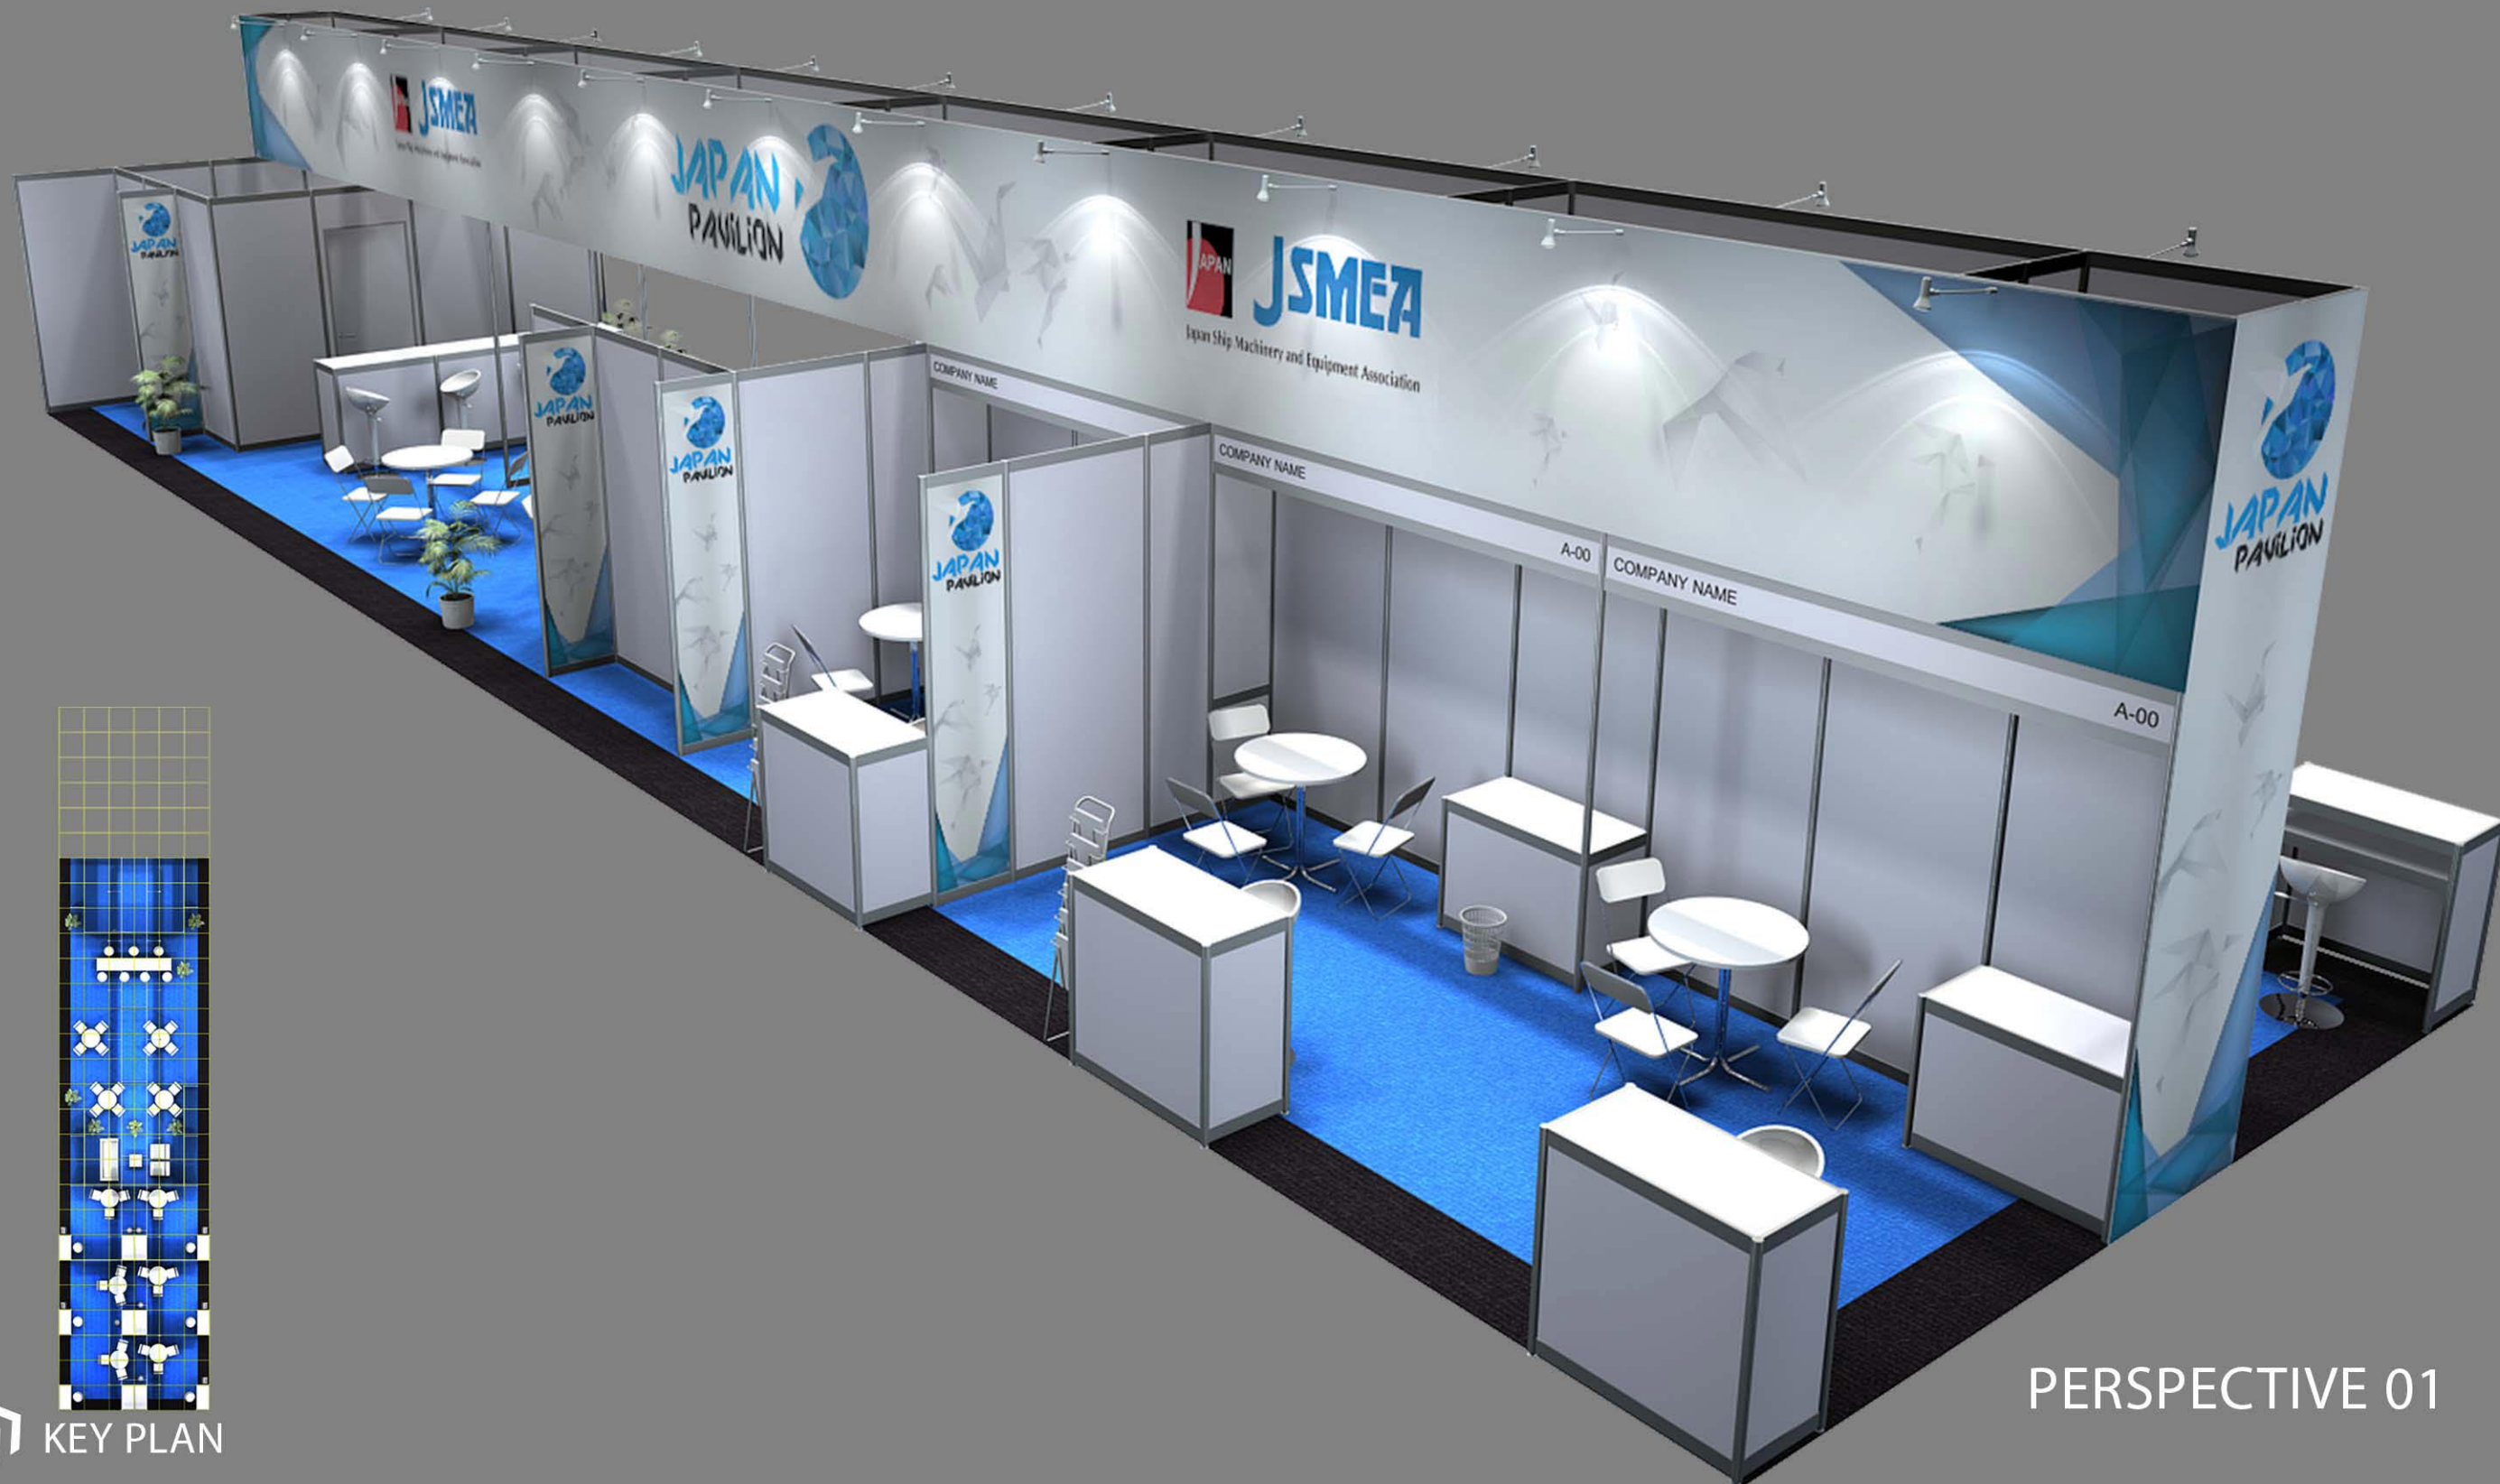


PERSPECTIVE 01

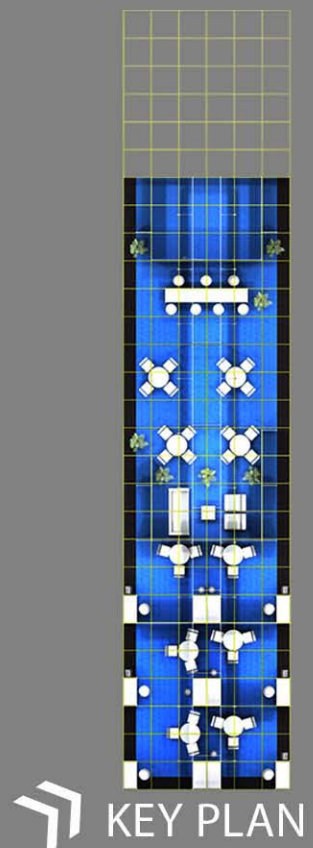



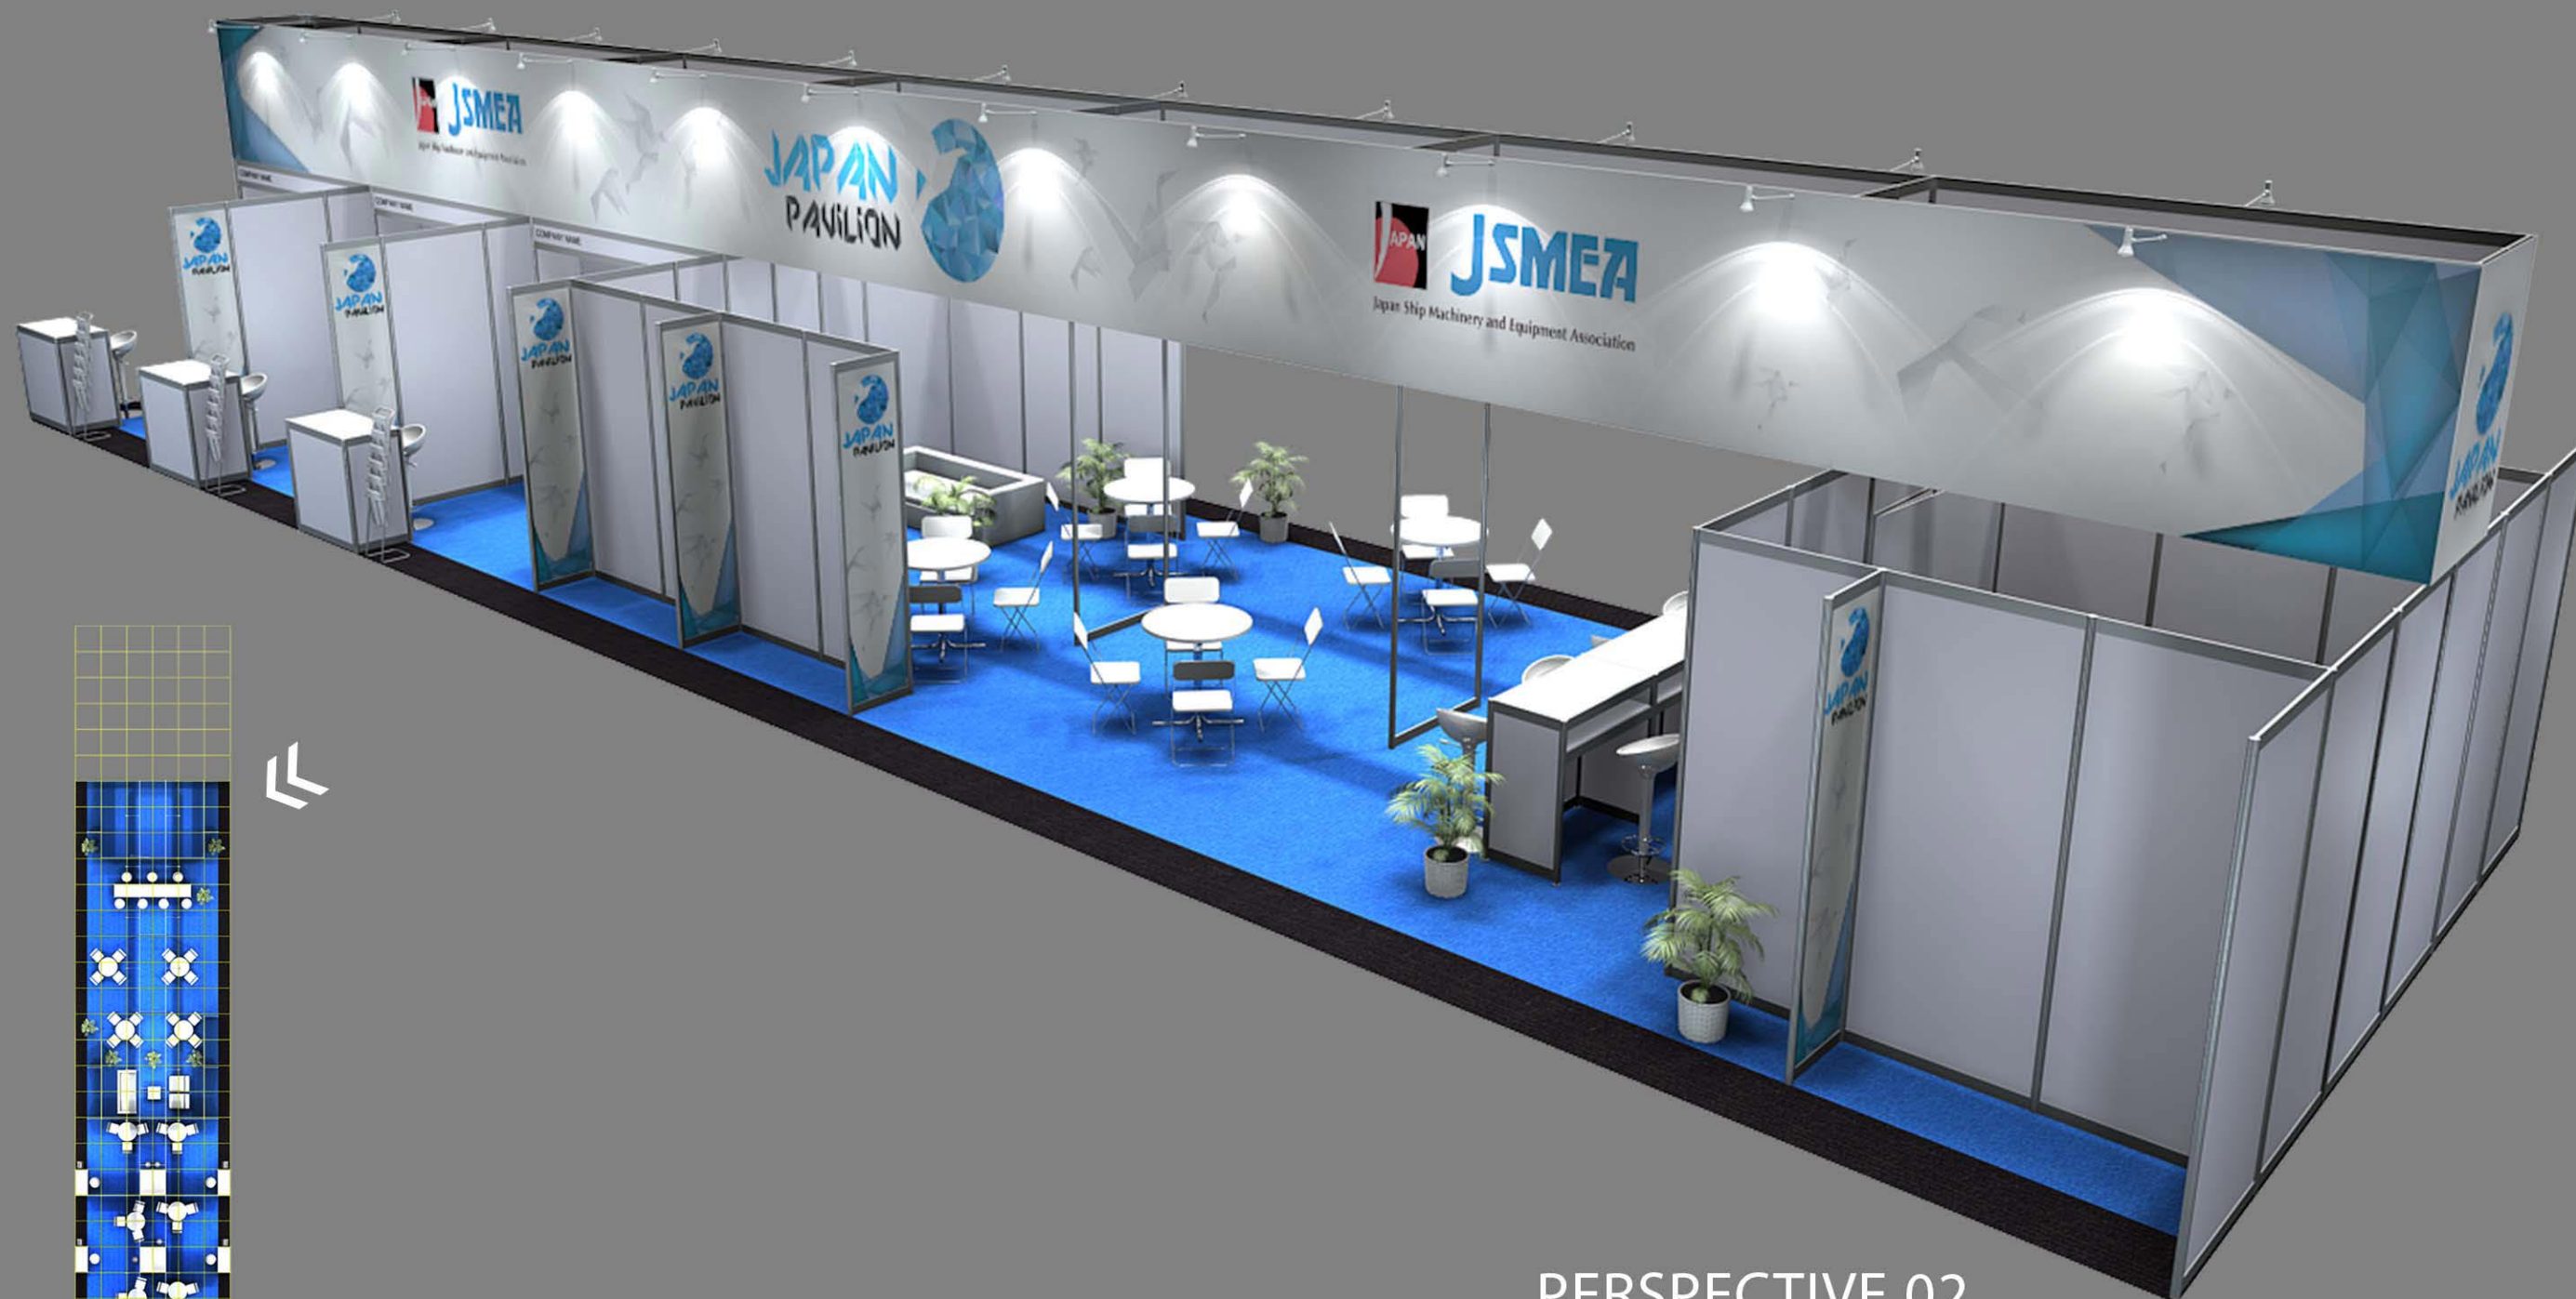

PERSPECTIVE 02

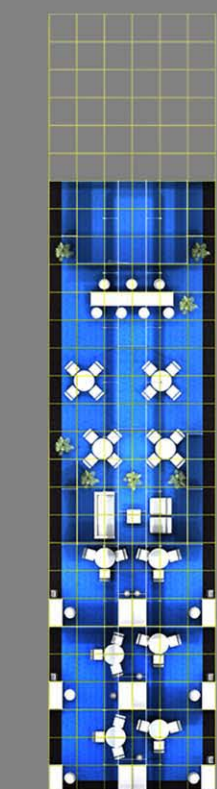

KEY PLAN