


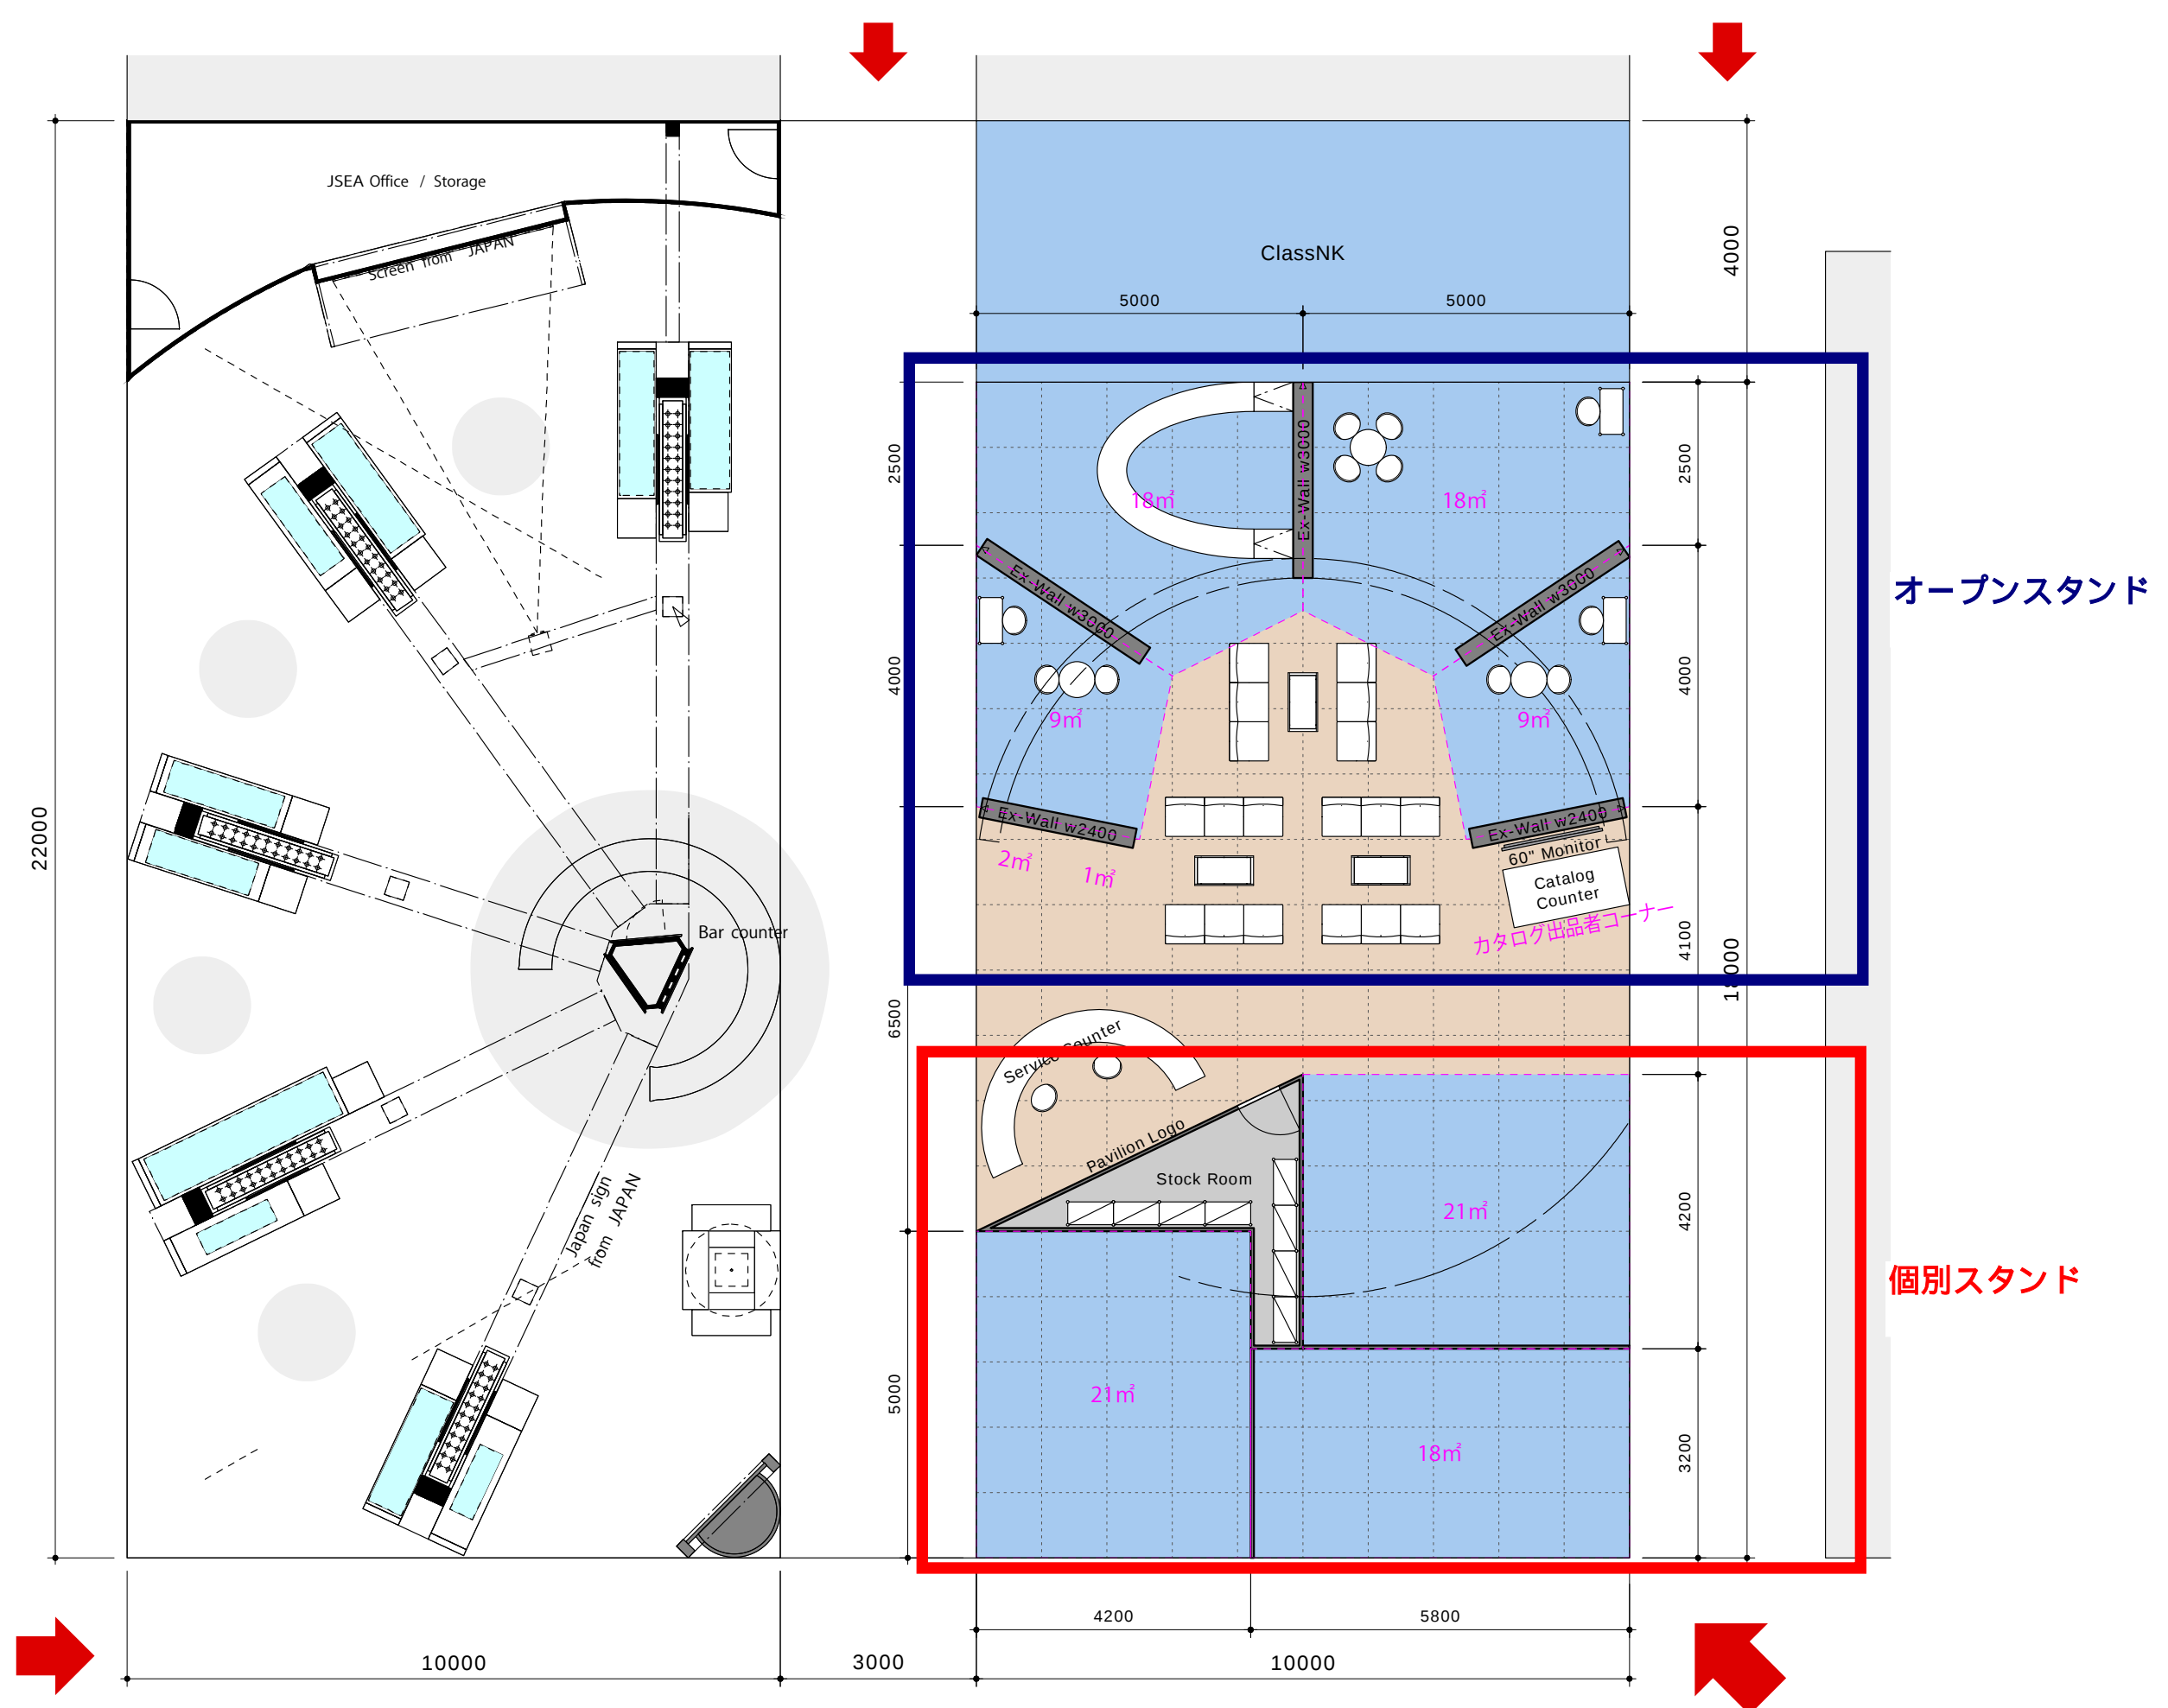

	CLIENT JSMEA	PROJECT TITLE Nor-Shipping 2019	PERIOD 04-07 JUN 2019 VENUE Oslo	NOTE : 180 sqm Stand No, 433273	NO.	DATE	DESCRIPTION					DRAWN ST	DRAWING TITLE Rough Plan-1	DATE 25 JUL 2018	DWG NO. 01
												CHECKED AR		SCALE 1/100 (A3)	
												APPROVED HI			